
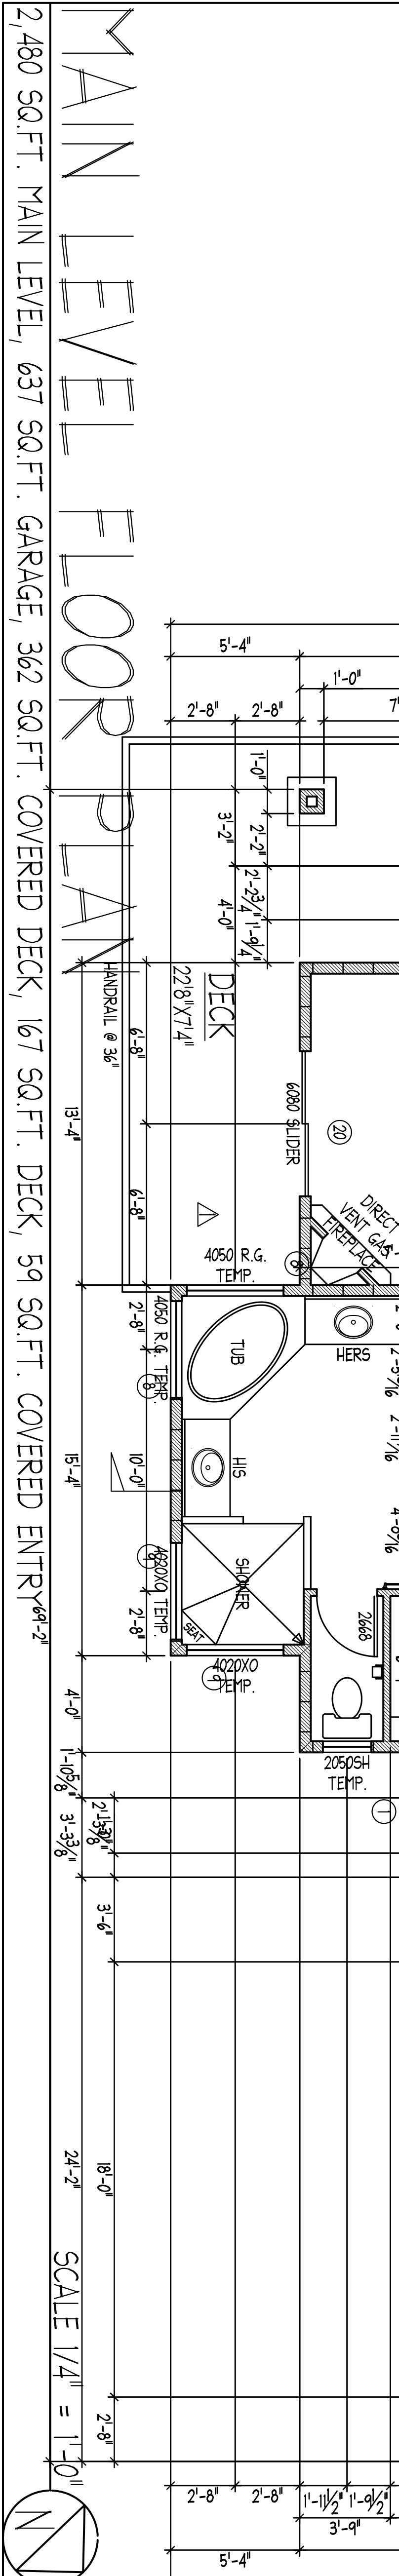
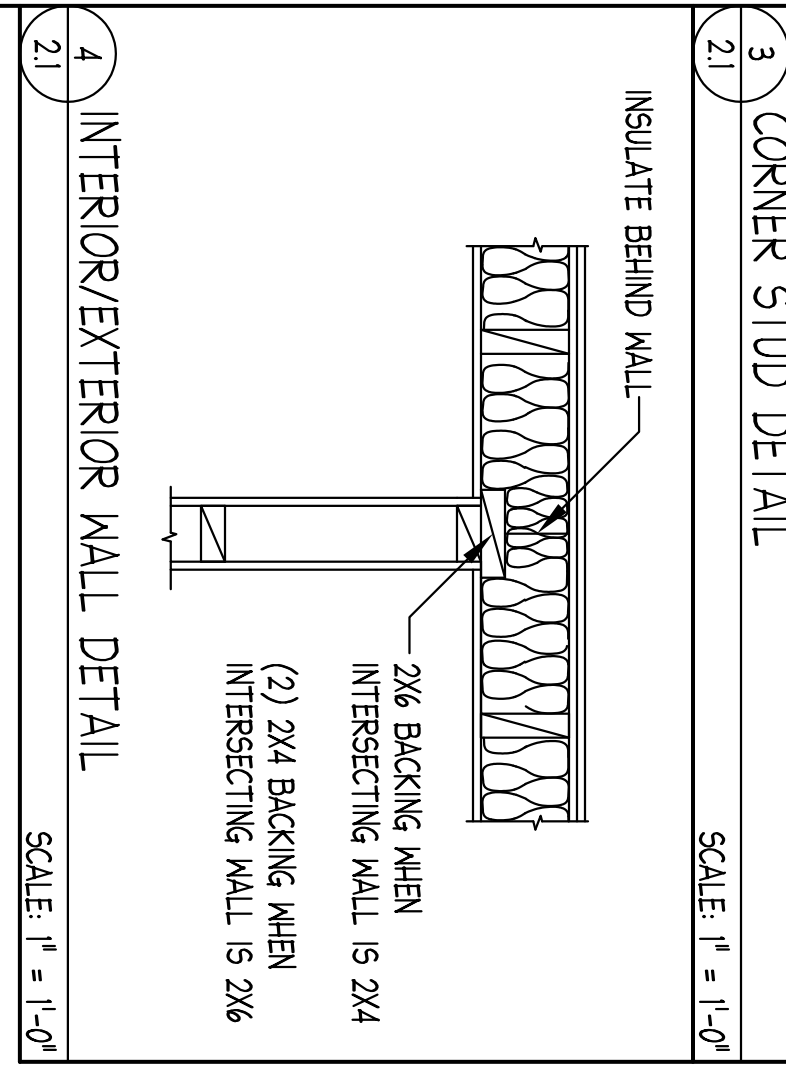
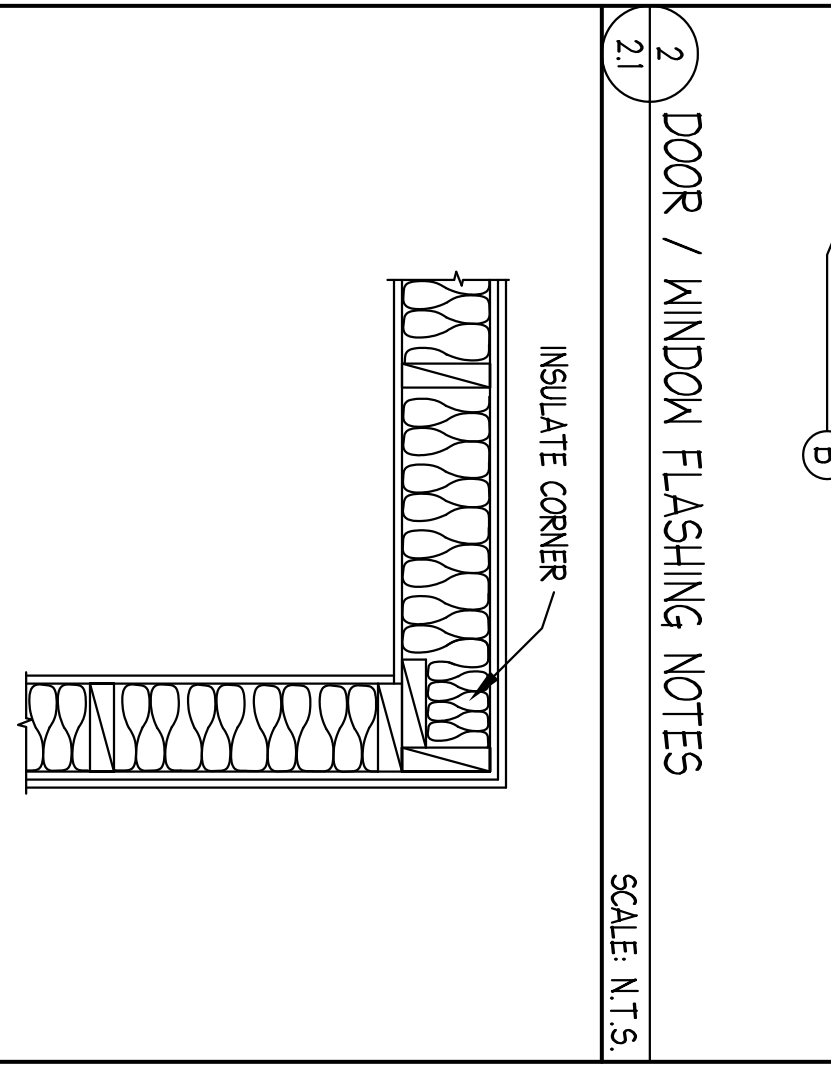
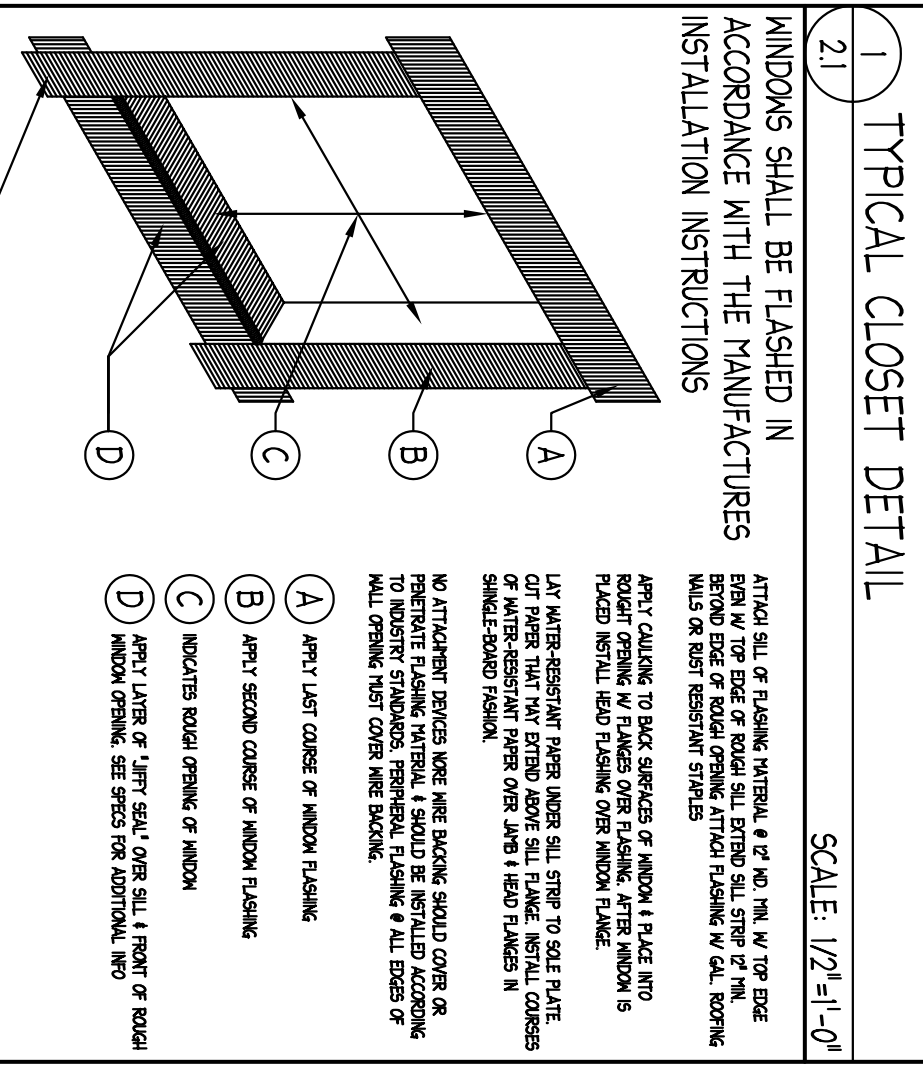


DETAILS

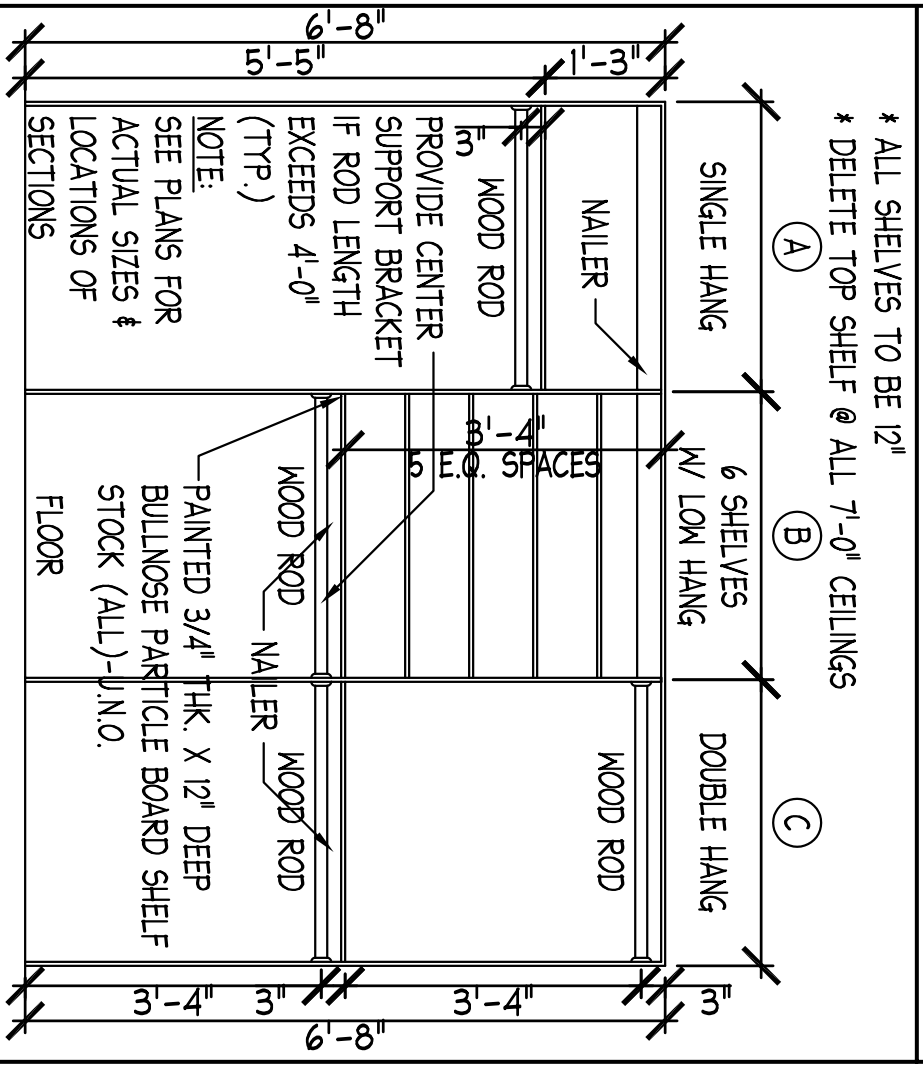

TYPICAL NOTES FOR FLOOR PLAN

- 1. 2x4 STUD WALL @ 16" O.C.
- 2. 2x6 STUD WALL @ 16" O.C.
- 3. 8" CMU OR POURED CONC.
- 4. FRONT DOOR ALLOWANCE.
- 5. PROVIDE # _____ - FRONT DOOR ALLOWANCE.
- 6. PROVIDE # _____ - KITCHEN APPLIANCE ALLOWANCE.
- 7. PROVIDE # _____ - FRONT DOOR ALLOWANCE.
- 8. PROVIDE # _____ - KITCHEN APPLIANCE ALLOWANCE.
TYPICAL NOTES FOR INSULATORS

- 1. INSULATE THE FOLLOWING:
 - 1. CEILING (R-38)
 - 2. EXTERIOR WALLS (R-13)
 - 3. INTERIOR WALLS (R-13)
 - 4. WALLS BETWEEN HEATED & NON HEATED SPACES (R-10)
 - 5. WALLS BETWEEN HEATED & NON HEATED SPACES (R-10)
The Oro Del Sol Residence

MAIN LEVEL FLOOR PLAN

DATE	09/19/13
SCALE	1/4"=1'-0"
DRAWN	D.L.F.
JOB	ORD DEL SOL
SHEET	21
OF SHEETS	21

REVISIONS BY

11-22-13 D.L.F.

5 Redline

ART CONSULTANT

DESIGN & CONSTRUCTION

4417 N. CHANDLER

PHOENIX, AZ 85018

PHOTO: JAMES W. HARRIS